


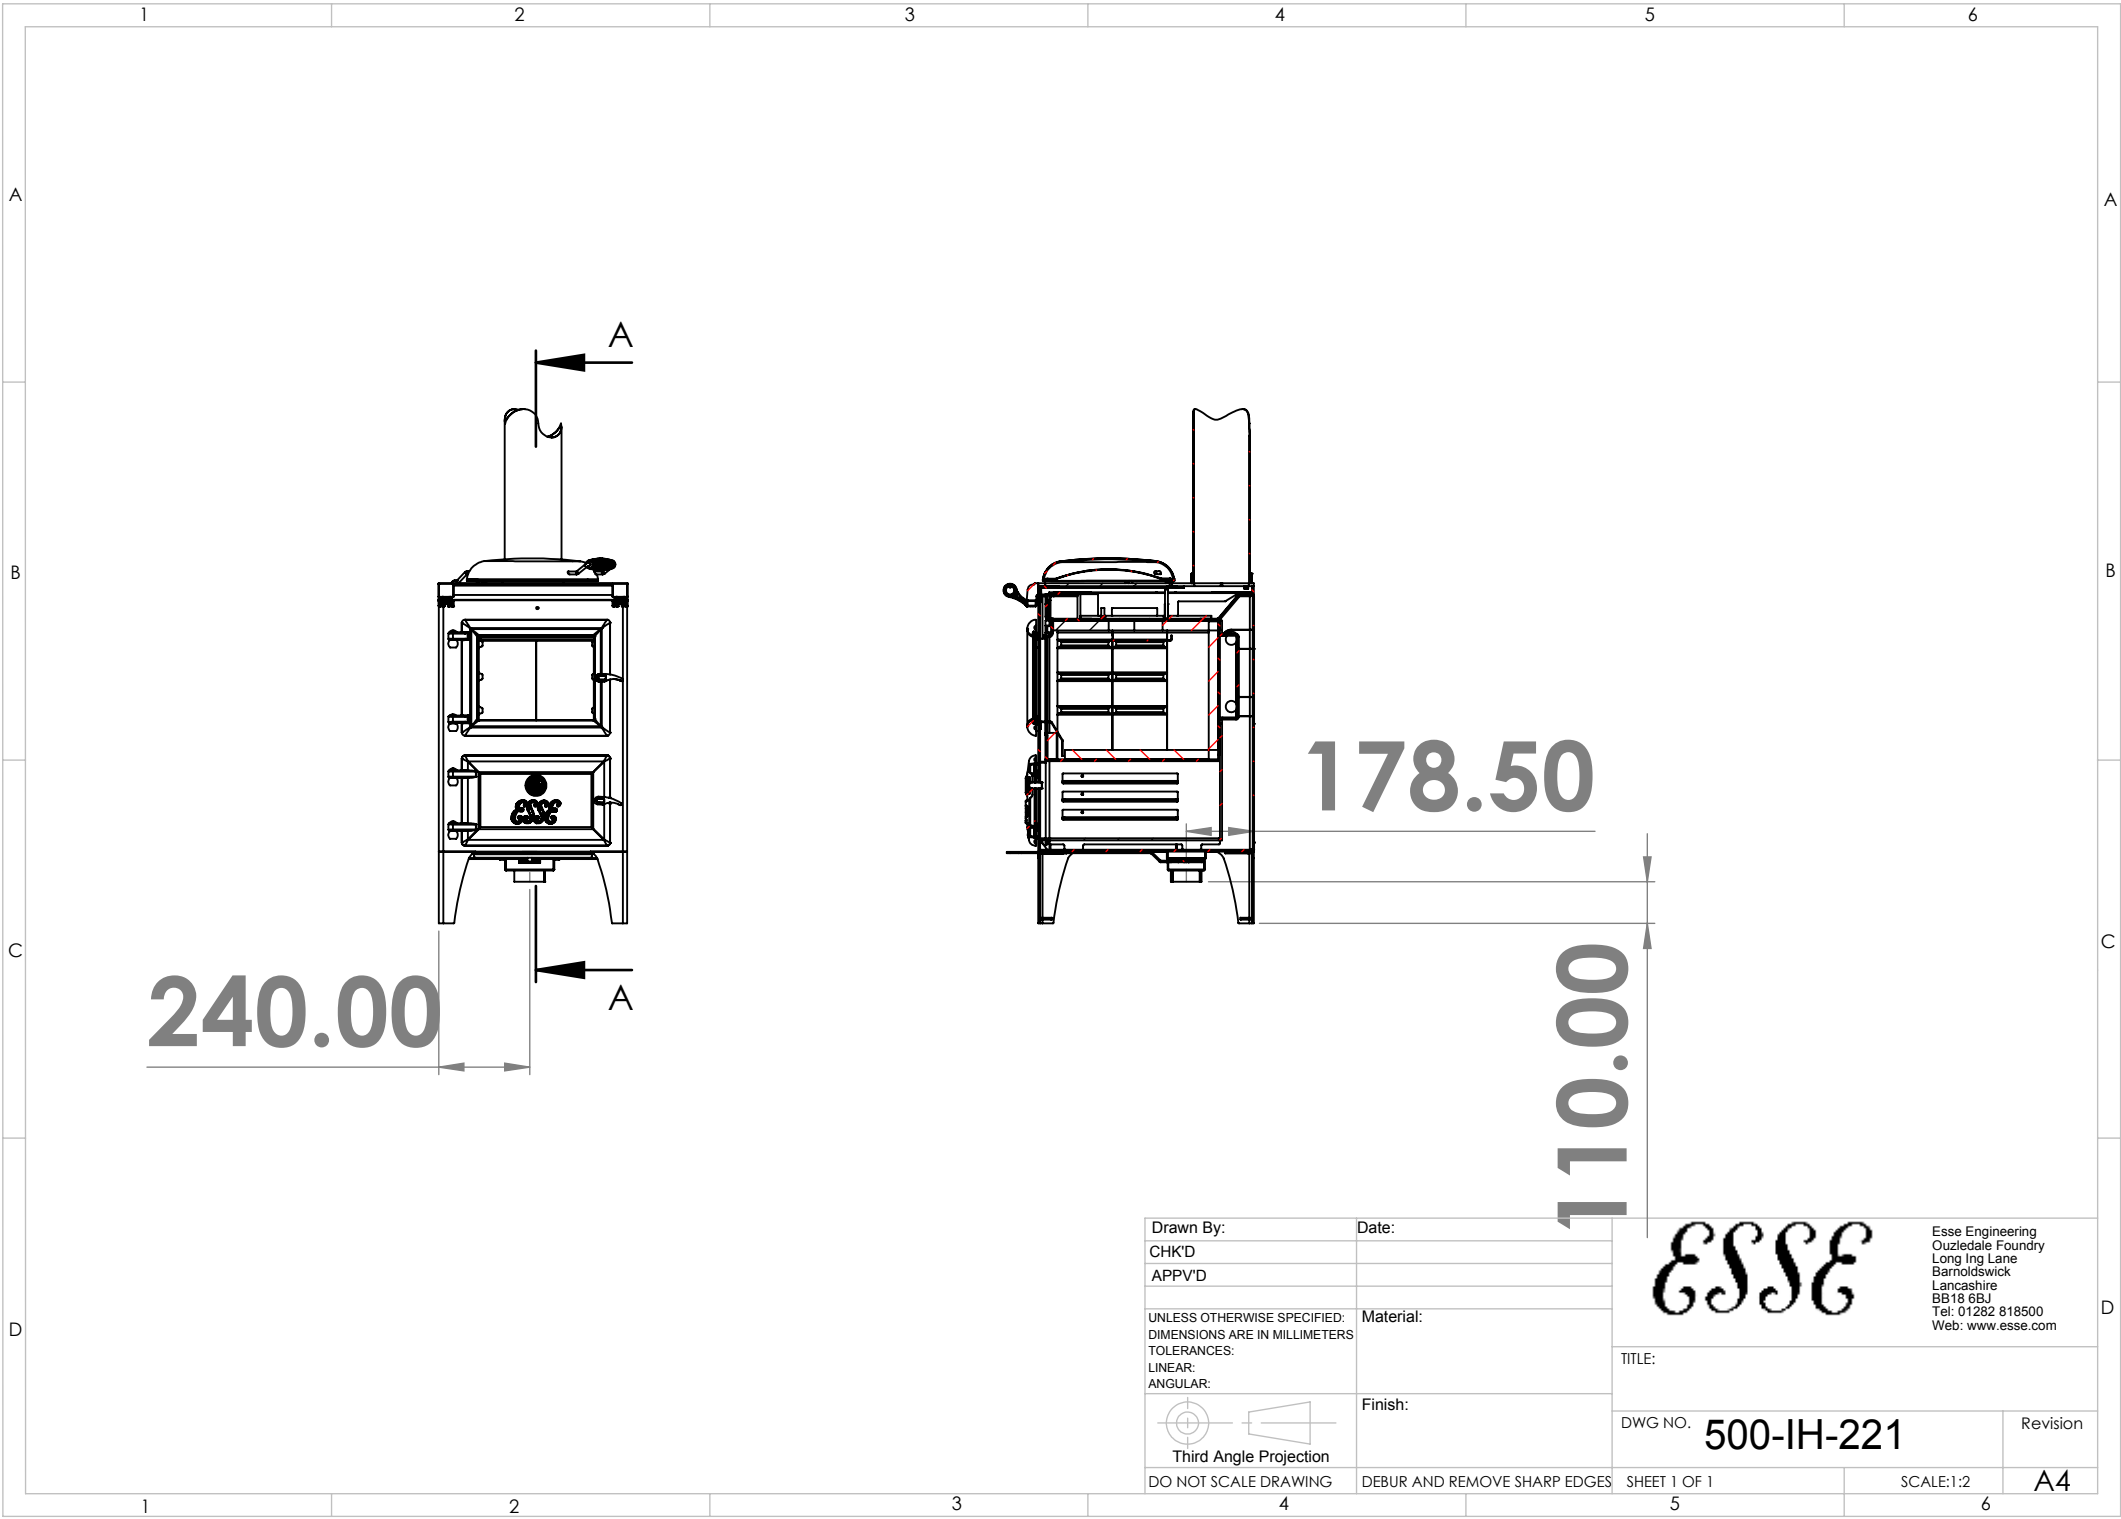

Drawn By:	Date:	 Esse Engineering Ouzledale Foundry Long Ing Lane Barnoldswick Lancashire BB18 6BJ Tel: 01282 818500 Web: www.esse.com	
CHK'D			
APPV'D			
UNLESS OTHERWISE SPECIFIED: DIMENSIONS ARE IN MILLIMETERS TOLERANCES: LINEAR: ANGULAR:	Material:	TITLE:	
 Third Angle Projection	Finish:		
DO NOT SCALE DRAWING	DEBUR AND REMOVE SHARP EDGES	DWG NO. 500-IH-221	Revision
		SHEET 1 OF 1	SCALE:1:2 A4